


PLAT OF  
**BRIDGELAND CEMETERY**  
 SECTION 4, TOWNSHIP 4 SOUTH, RANGE 3 WEST  
 UTAH SPECIAL BASE & MERIDIAN  
 DUCHESNE COUNTY

BOUNDARY DESCRIPTION


Beginning at a point which is South 0°00'00" East 1948.11 feet and South 90°00'00" West 115.69 feet from the North Quarter Corner of Section 4, Township 4 South, Range 3 West of the Uintah Special Base and Meridian, said Point of Beginning being in an existing fence;  
 Thence North 4°41'52" West 256.98 feet to an existing fence;  
 Thence North 89°08'19" East 176.27 feet along an existing fence to an existing fence corner;  
 Thence South 4°41'52" East 194.12 feet, more or less along an existing fence to the North right-of-way line of County Road No. 80;  
 Thence Southwesterly 124.01 feet, more or less along said right-of-way line to an existing fence corner;  
 Thence 86°28'46" West 63.48 feet along an existing fence to the Point of Beginning, containing 0.95 acres, with a bearing of South 88°54'54" West from the Northeast Corner of said Section to said North Quarter Corner being used as the basis of bearings.

SURVEYOR'S CERTIFICATE

This is to certify that I have surveyed the parcel of land shown on this plat, and that the monuments indicated were found or set during said survey, and that this plat accurately represents said survey to the best of my knowledge.

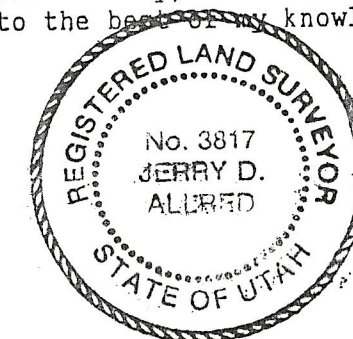

*Jerry D. Allred*  
 Jerry D. Allred, Registered Land  
 Surveyor Cert. No. 3817 (Utah)

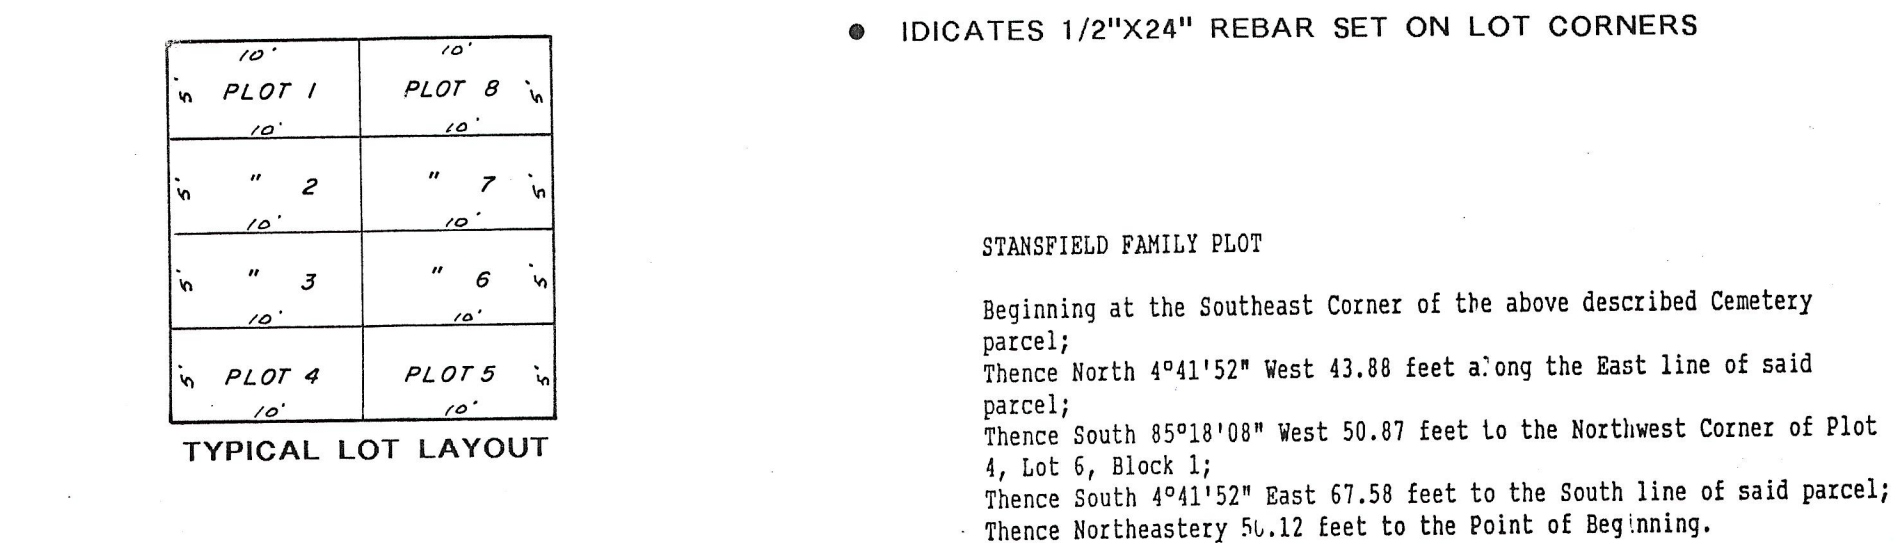

31 Dec '92 Duchesne County Surveyor's File # 267  
 Filed 31 Dec '91  
 Duchesne County Surveyor File #93

Rev 9 June '92  
 Rev 4 Mar '92  
 17 Sept '91

87-122-049

**JERRY D. ALLRED & ASSOCIATES**  
 Surveying & Engineering Consultants

121 North Center Street  
 P.O. Drawer C  
 DUCHESNE, UTAH 84021  
 (801) 738-5352